

Arabian ONE-STORY 2,477 SQ. FT.

Victory at Verrado | Venture II Collection



SPANISH



HACIENDA



SANTA BARBARA

PRELIMINARY
PLAN 5093




All information (including, but not limited to prices, views, availability, incentives, floor plans, site plans, features, standards and options, assessments and fees, planned amenities, programs, conceptual artists' renderings and community development plans) deemed reliable as of publication date but not guaranteed and remains subject to change daily or delay without notice. Floor plans and elevations are an artist's conception and are not intended to show specific detailing. As-Built Condition will control. Prices shown may not reflect lot premiums, upgrades and options. Lot status "Sold" is an inclusive term that describes the present status of any Contract-submitted, Pending-sale or Closed property. All homes subject to prior sale. Maps and plans are not to scale and all dimensions are approximate. Not an offer in any state where prohibited or otherwise restricted by law. No offer to sell or lease may be made or accepted prior to the issuance of the final AZ Subdivision Disclosure Report. A public report is available at the State Real Estate Department's website at www.azre.gov for the property of interest that is now open for sales. Please see a Community Sales Manager for details or visit www.taylormorrison.com for additional disclaimers. Taylor Morrison/Arizona, Inc., ROC # 1791788. © August, 2017, TM Homes of Arizona, Inc., AZ DRE # C0535669000. All rights reserved. 8/22/17

taylor
morrison


Homes Inspired by You



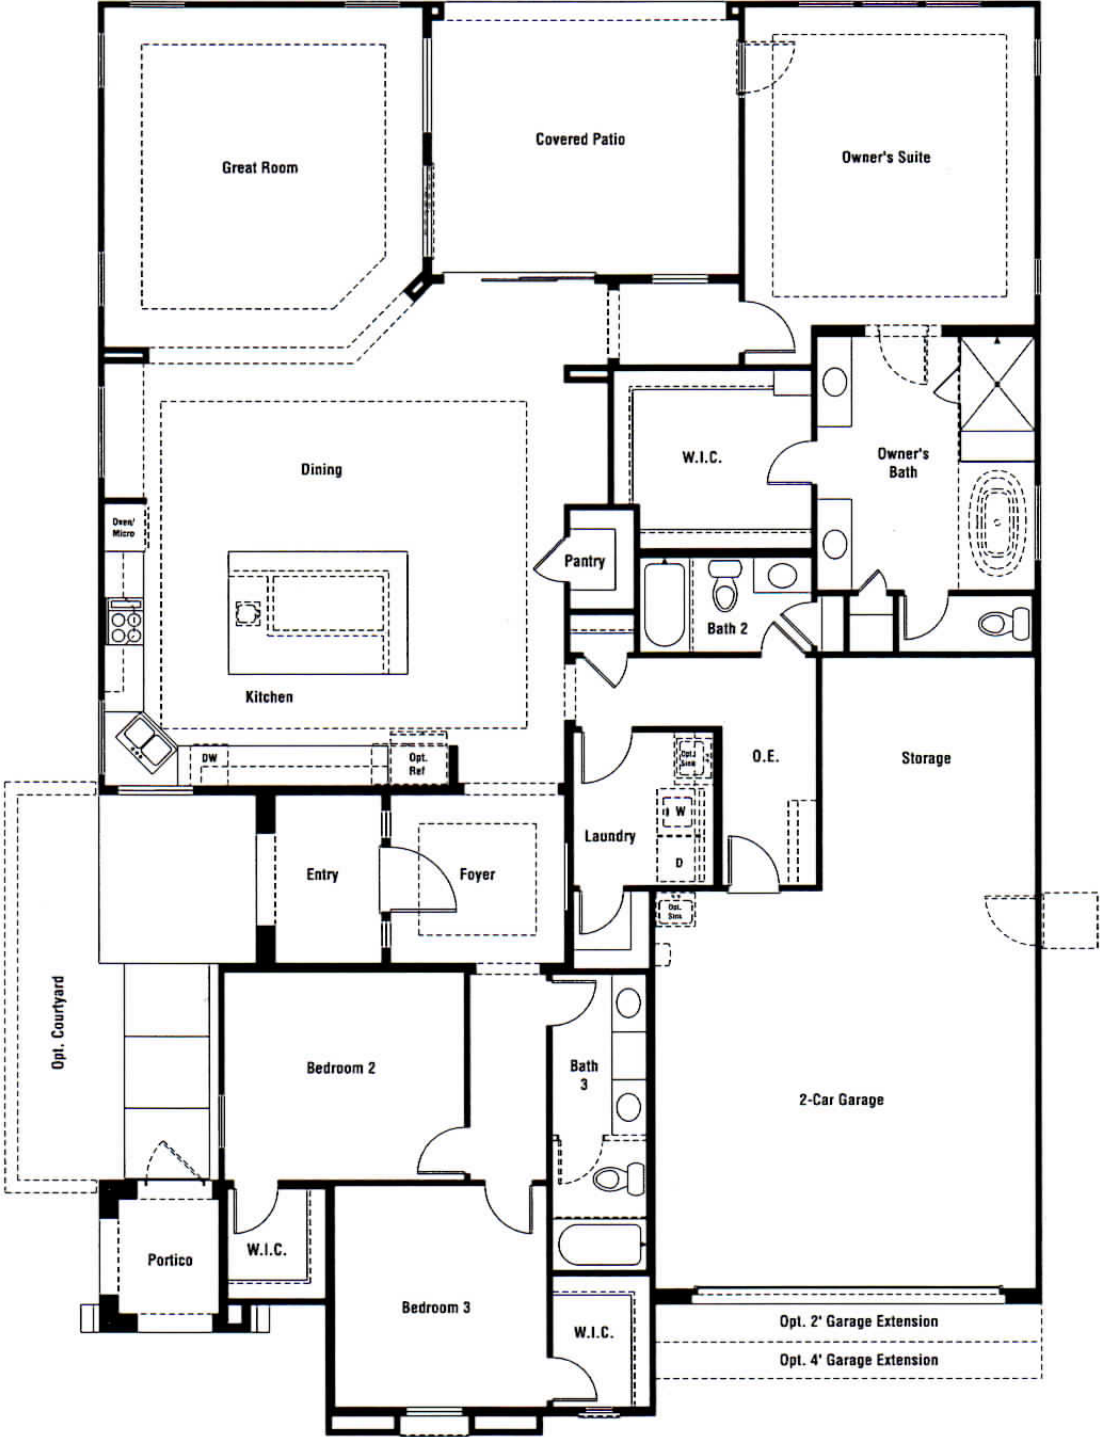


PRELIMINARY
PLAN 5093


FIRST FLOOR
SPANISH ELEVATION

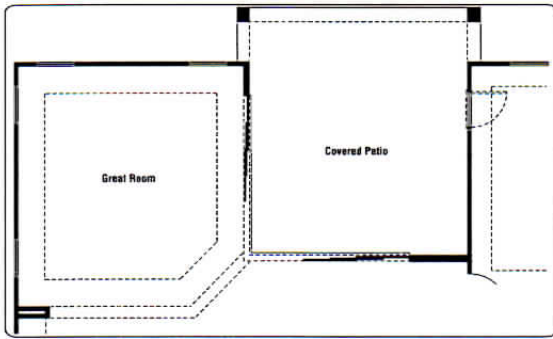


Opt. Patio Extension w/Cornerless Door

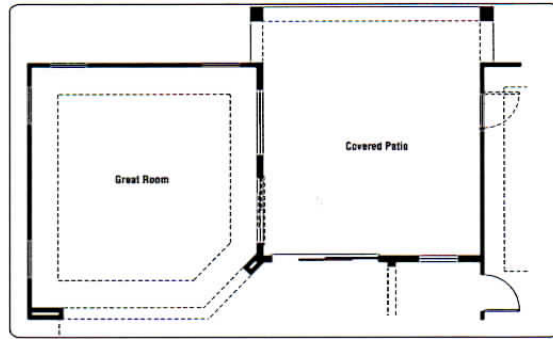


Opt. Patio Extension

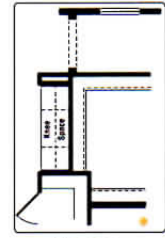


Opt. Tech Center

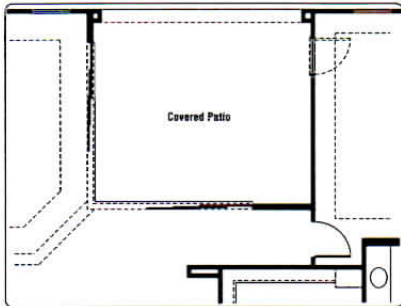


Opt. Cornerless Door at Great Room

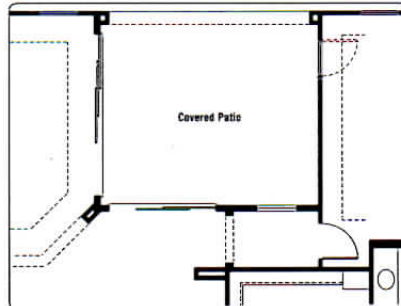


Opt. Multi-Slide Door at Great Room

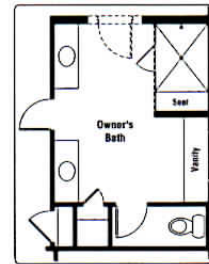


Opt. Owner's 4-Piece Bath

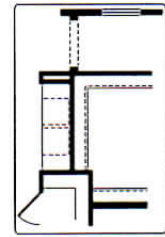


Opt. Beverage Center

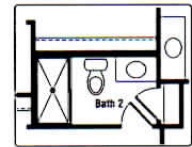


Opt. Bath 2 Shower

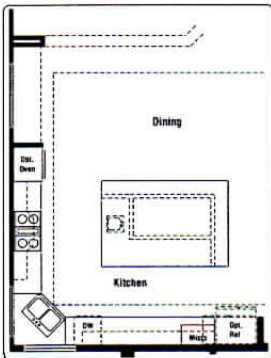


Opt. Gourmet Kitchen

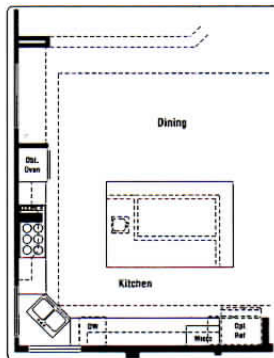


Opt. Chef's Kitchen

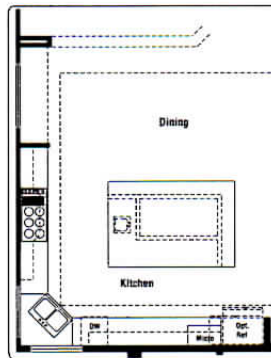

Opt. Chef's Kitchen 2

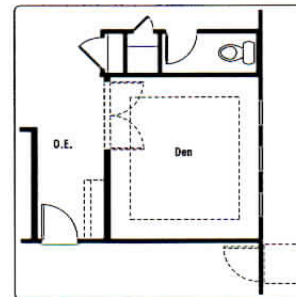

Opt. Den ILO Storage

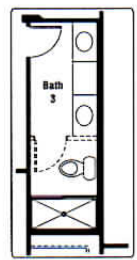


Opt. Bath 3 Shower


OPTIONS




All information (including, but not limited to, prices, views, availability, incentives, floor plans, site plans, features, standards and options, assessments and fees, planned amenities, programs, conceptual artists' renderings and community development plans) deemed reliable as of publication date but not guaranteed and remains subject to change daily or delay without notice. Floor plans and elevations are an artist's conception and are not intended to show specific detailing. As-Built Condition will control. Prices shown may not reflect lot premiums, upgrades and options. Lot status "Sold" is an inclusive term that describes the present status of any Contract-submitted, Pending-sale or Closed property. All homes subject to prior sale. Maps and plans are not to scale and all dimensions are approximate. Not an offer in any state where prohibited or otherwise restricted by law. No offer to sell or lease may be made or accepted prior to the issuance of the final AZ Subdivision Disclosure Report. A public report is available at the State Real Estate Department's website at www.azne.gov for the property of interest that is now open for sales. Please see a Community Sales Manager for details or visit www.taylormorrison.com for additional disclaimers. Taylor Morrison/Arizona, Inc., ROC # 1791788. © August, 2017, TM Homes of Arizona, Inc., AZ DRE # CD53569000. All rights reserved. 8/22/17

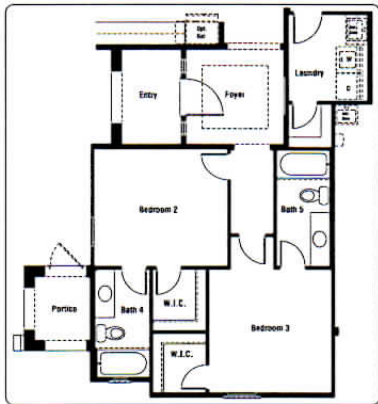


Opt. Guest Suites H/D Bedroom 2 & 3
Elevation A - Spanish

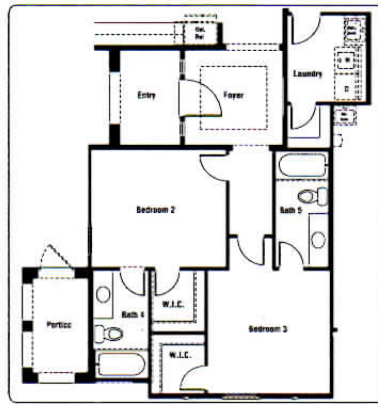


Opt. Guest Suites H/D Bedroom 2 & 3
Elevation G - Santa Barbara

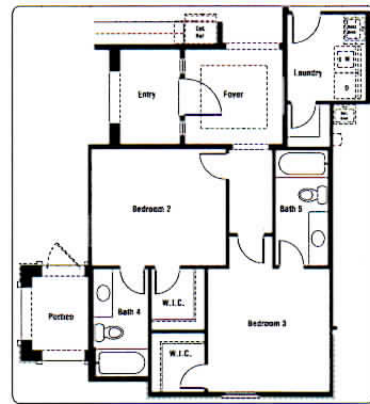


Opt. Guest Suites H/D Bedroom 2 & 3
Elevation D - Hacienda

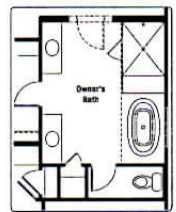


Opt. Owner's 5-Piece Bath

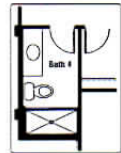


Opt. Bath 4 Shower

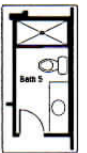

Opt. Bath 5 Shower

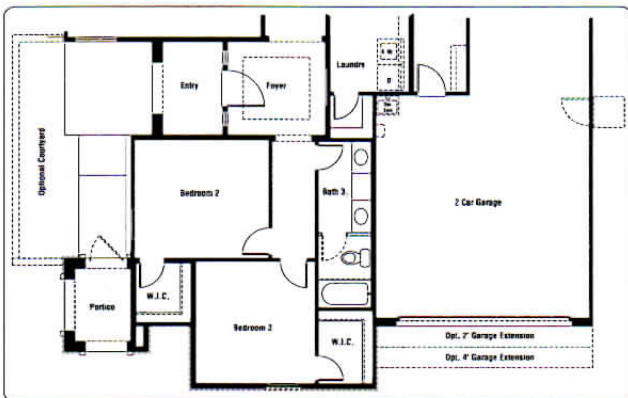

Opt. Elevation D - Hacienda

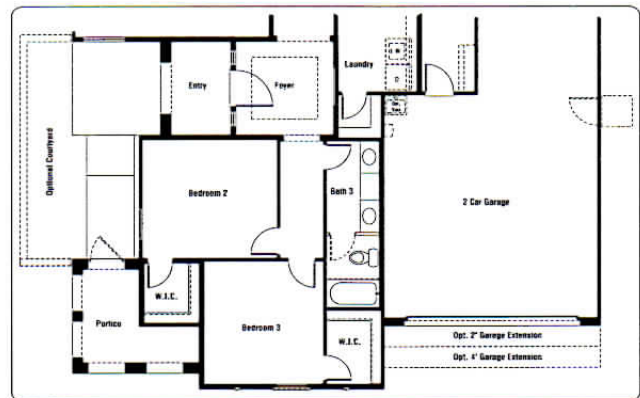

Opt. Elevation G - Santa Barbara

OPTIONS