

Bedford ONE-STORY 2,153 SQ. FT.

Arroyo Seco



SPANISH



TUSCAN



PRAIRIE

PRELIMINARY  
PLAN 4523




All information (including, but not limited to prices, views, availability, incentives, floor plans, site plans, features, standards and options, assessments and fees, planned amenities, programs, conceptual artists' renderings and community development plans) deemed reliable as of publication date but not guaranteed and remains subject to change daily or delay without notice. Floor plans and elevations are an artist's conception and are not intended to show specific detailing. As-Built Condition will control. Price(s) shown may not reflect lot premiums, upgrades and options. Lot status "Sold" is an inclusive term that describes the present status of any Contract-submitted. Pending-sale or Closed property. All homes subject to prior sale. Maps and plans are not to scale and all dimensions are approximate. Not an offer in any state where prohibited or otherwise restricted by law. No offer to sell or lease may be made or accepted prior to the issuance of the final AZ Subdivision Disclosure Report. A public report is available at the State Real Estate Department's website at [www.azre.gov](http://www.azre.gov) for the property of interest that is now open for sales. Please see a Community Sales Manager for details or visit [www.taylor-morrison.com](http://www.taylor-morrison.com) for additional disclaimers. JCH Construction, LLC. ROC# 256789 © November, 2019. AV Homes of Arizona, LLC. AZ DRE# LC632206000 11/12/2019

taylor  
morrison

Homes Inspired by You




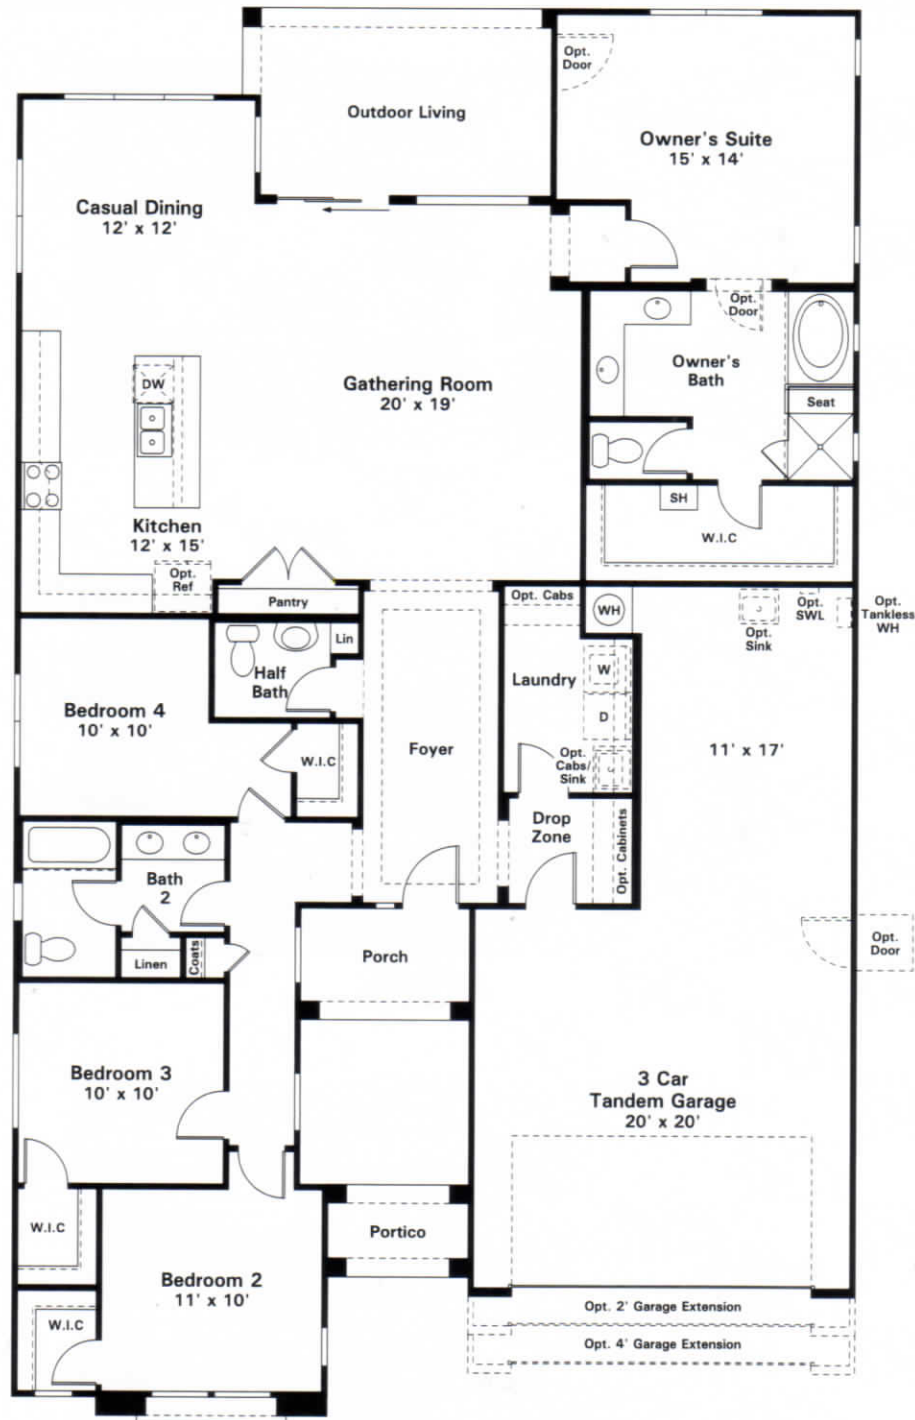

Elevation A - Spanish

PRELIMINARY  
PLAN 4523

FIRST FLOOR

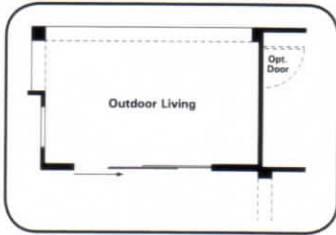


Optional 10' Sliding Glass Door at Gathering Room



Optional Study ILO Bedroom 4




Optional Super Shower at Owner's Bath

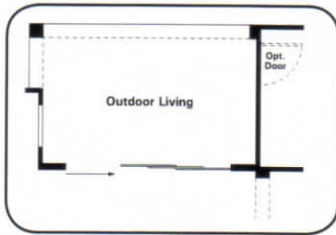


Optional 12' Multi-Sliding Glass Door at Gathering Room




Optional Bath 3 ILO Half Bath

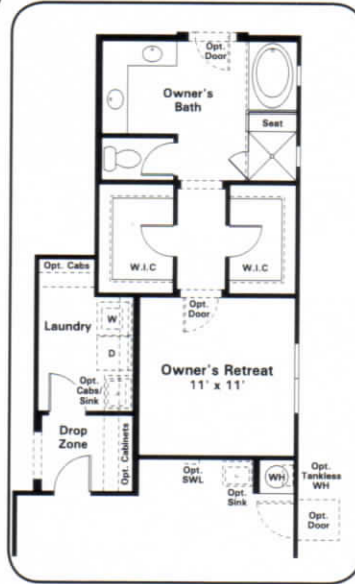


Optional Owner's Retreat ILO Tandem Garage

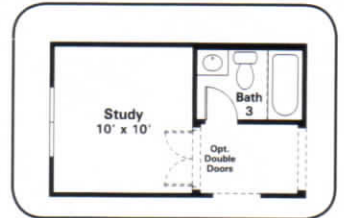


Optional Study w/ Bath 3 ILO Bedroom 4 & Half Bath

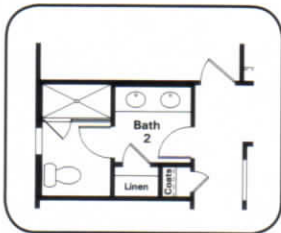


Optional Shower at Bath 2

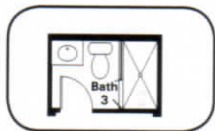


Optional Shower at Bath 3

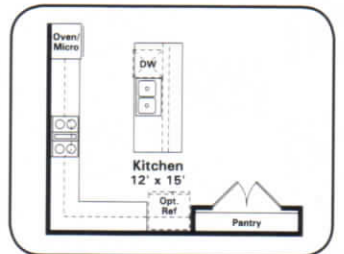

Optional Gourmet Kitchen

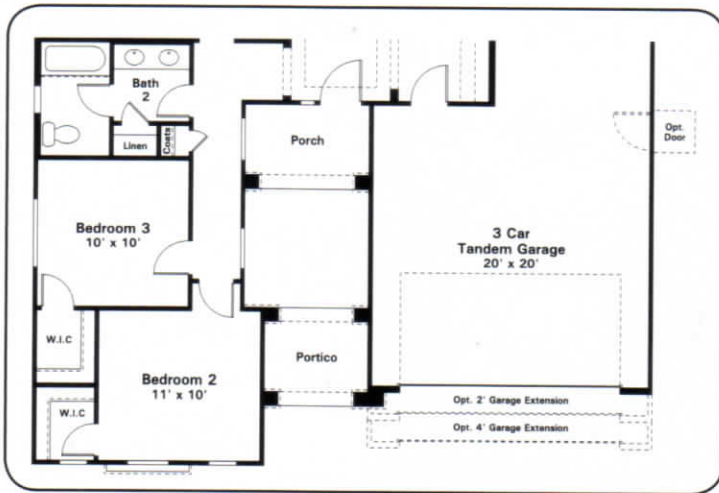

Optional Elevation D - Tuscan

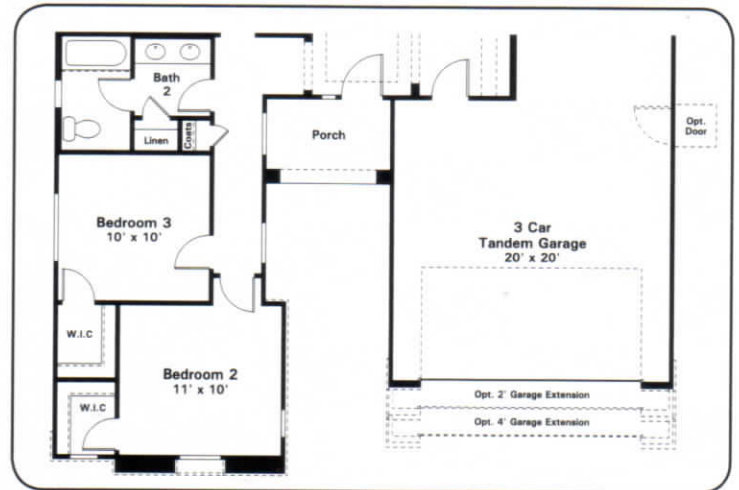

Optional Elevation E - Prairie

FIRST FLOOR OPTIONS