

Cottonwood II TWO-STORY 3,659 SQ. FT.

Las Brisas | EXPEDITION COLLECTION



SPANISH



TUSCAN



PRAIRIE

PRELIMINARY
PLAN 5014




All information (including, but not limited to prices, views, availability, incentives, floor plans, site plans, features, standards and options, assessments and fees, planned amenities, programs, conceptual artists' renderings and community development plans) deemed reliable as of publication date but not guaranteed and remains subject to change daily or delay without notice. Floor plans and elevations are an artist's conception and are not intended to show specific detailing. As-Built Condition will control. Prices shown may not reflect lot premiums, upgrades and options. Lot status "Sold" is an inclusive term that describes the present status of any Contract-submitted. Pending-sale or Closed property. All homes subject to prior sale. Maps and plans are not to scale and all dimensions are approximate. Not an offer in any state where prohibited or otherwise restricted by law. No offer to sell or lease may be made or accepted prior to the issuance of the final AZ Subdivision Disclosure Report. A public report is available at the State Real Estate Department's website at www.azne.gov for the property of interest that is now open for sales. Please see a Community Sales Manager for details or visit www.taylormorrison.com for additional disclaimers. Taylor Morrison/Arizona, Inc., RDC # 179178B. © January, 2020. TM Homes of Arizona, Inc., AZ DRE # C0535669000. All rights reserved. 1/3/20

taylor
morrison

Homes Inspired by You



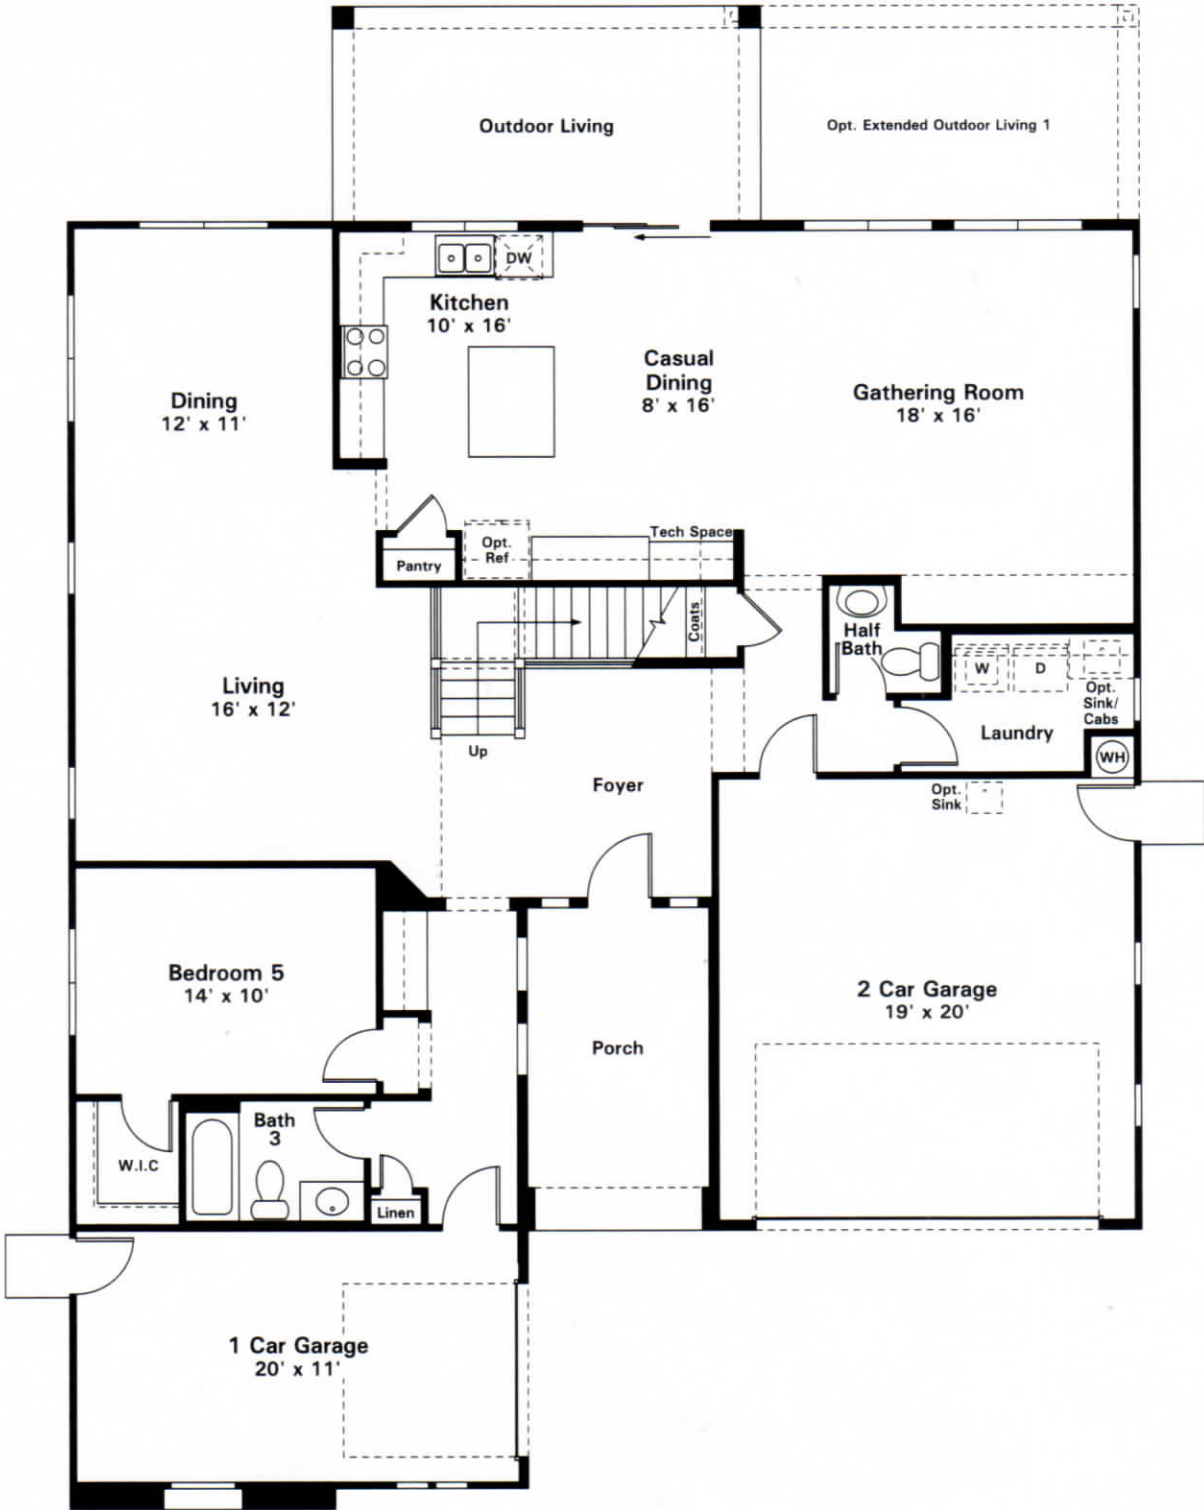

Elevation A - Spanish

PRELIMINARY
PLAN 5014


FIRST FLOOR

Cottonwood II TWO-STORY 3,659 SQ. FT.


Las Brisas | EXPEDITION COLLECTION




Optional Extended Outdoor Living 2

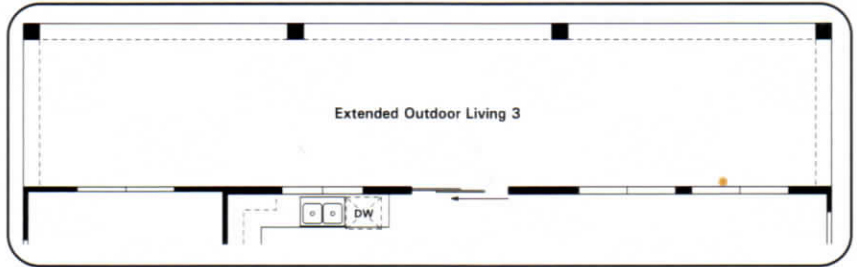


Optional Extended Outdoor Living 3

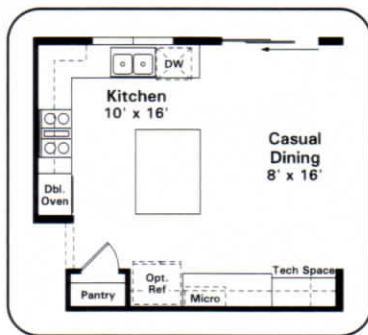


Optional Gourmet Kitchen

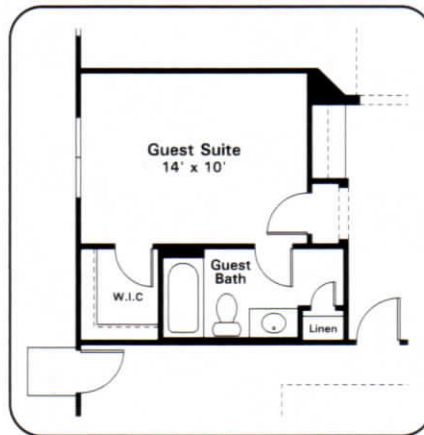


**Optional Guest Suite
ILO Bedroom 5/Bath 3**

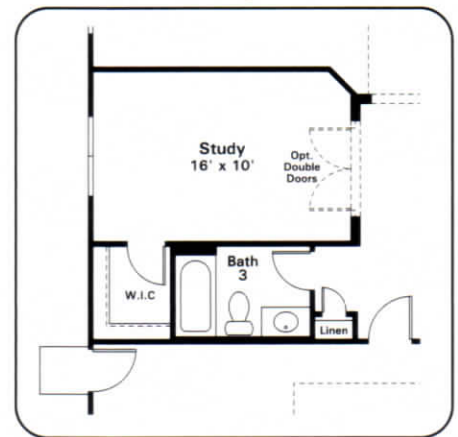


**Optional Study ILO
Bedroom 5**

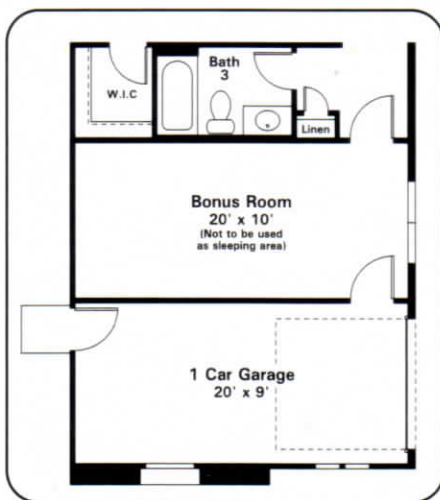

**Optional Bonus Room
w/ 1 Car Garage**

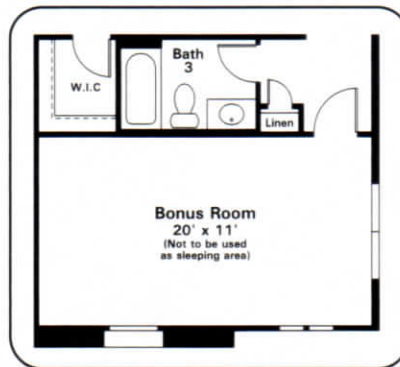

**Optional Bonus Room
ILO 1 Car Garage**

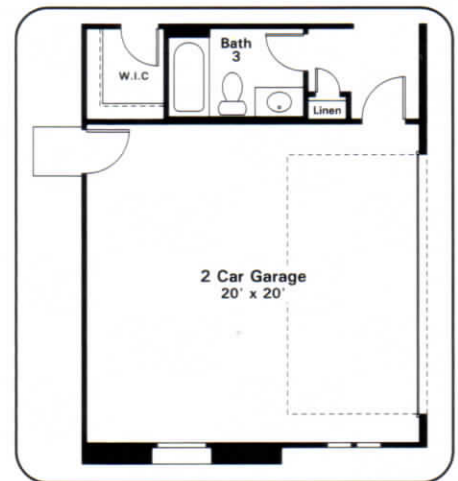

**Optional 2 Car Garage
ILO 1 Car Garage**

PRELIMINARY

FIRST FLOOR OPTIONS




All information including, but not limited to prices, views, availability, incentives, floor plans, site plans, features, standards and options, assessments and fees, planned amenities, programs, conceptual artists' renderings and community development plans) deemed reliable as of publication date but not guaranteed and remains subject to change daily or delay without notice. Floor plans and elevations are an artist's conception and are not intended to show specific detailing. As-Built Condition will control. Price(s) shown may not reflect lot premiums, upgrades and options. Lot status "Sold" is an inclusive term that describes the present status of any Contract-submitted, Pending-sale or Closed property. All homes subject to prior sale. Maps and plans are not to scale and all dimensions are approximate. Not an offer in any state where prohibited or otherwise restricted by law. No offer to sell or lease may be made or accepted prior to the issuance of the final AZ Subdivision Disclosure Report. A public report is available at the State Real Estate Department's website at www.azne.gov for the property of interest that is now open for sales. Please see a Community Sales Manager for details or visit www.taylormorrison.com for additional disclaimers. Taylor Morrison/Arizona, Inc., ROC # 1791786. © January, 2020. TM Homes of Arizona, Inc. AZ DRE # C0535669000. All rights reserved. 1/3/20

taylor
morrison

Homes Inspired by You




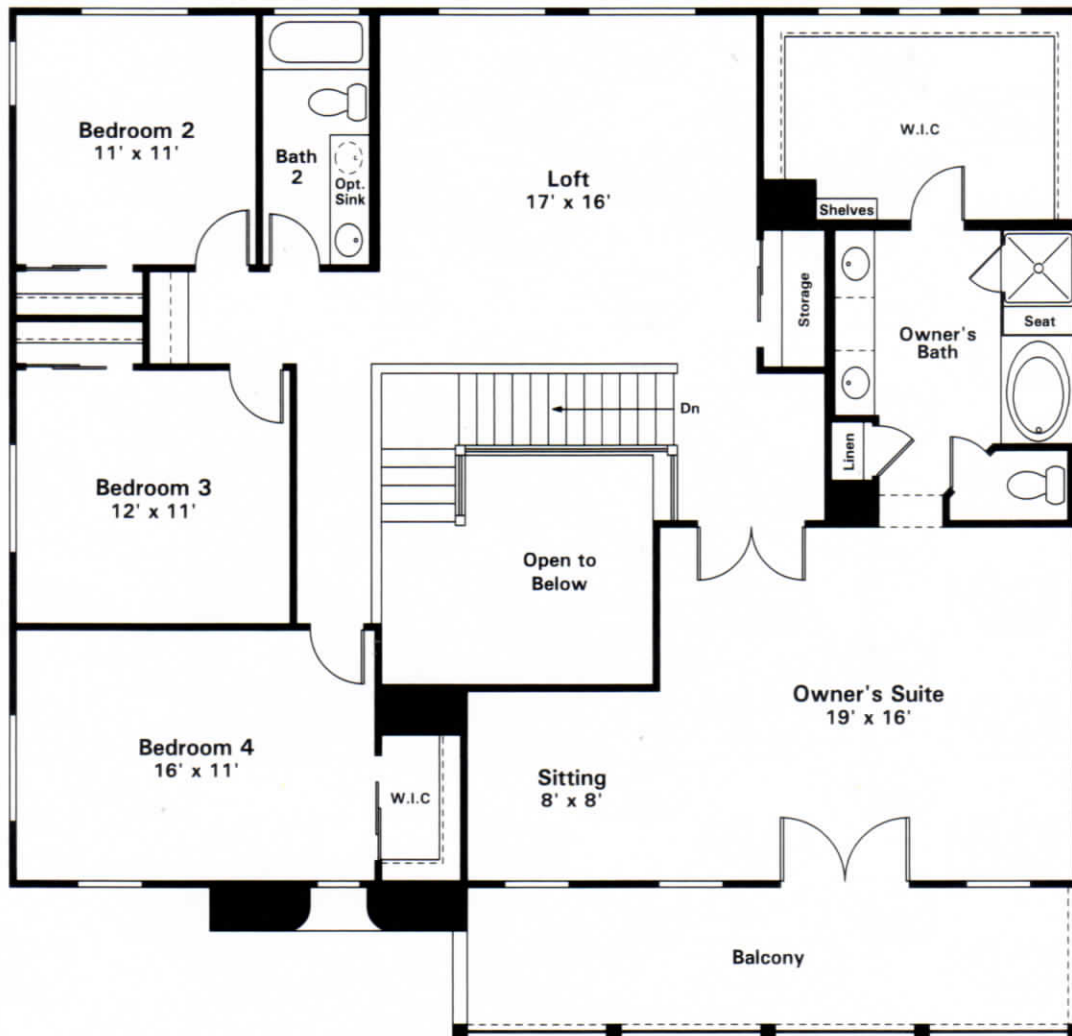


Elevation A - Spanish

SECOND FLOOR



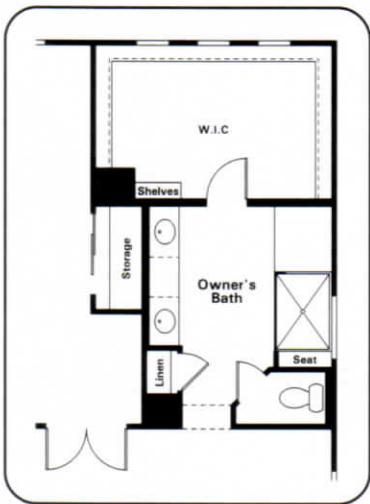

Optional Super Shower
at Owner's Bath

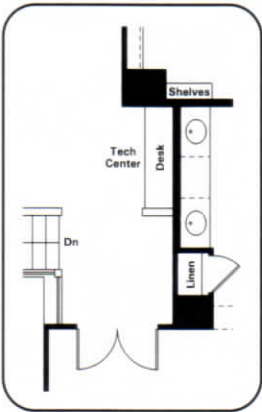

Optional Tech Center
ILO Storage

PRELIMINARY

SECOND FLOOR OPTIONS



All information (including, but not limited to prices, views, availability, incentives, floor plans, site plans, features, standards and options, assessments and fees, planned amenities, programs, conceptual artists' renderings and community development plans) deemed reliable as of publication date but not guaranteed and remains subject to change daily or delay without notice. Floor plans and elevations are an artist's conception and are not intended to show specific detailing. As-Built Condition will control. Price(s) shown may not reflect lot premiums, upgrades and options. Lot status "Sold" is an inclusive term that describes the present status of any Contract-submitted. Pending-sale or Closed property. All homes subject to prior sale. Maps and plans are not to scale and all dimensions are approximate. Not an offer in any state where prohibited or otherwise restricted by law. No offer to sell or lease may be made or accepted prior to the issuance of the final AZ Subdivision Disclosure Report. A public report is available at the State Real Estate Department's website at www.azre.gov for the property of interest that is now open for sales. Please see a Community Sales Manager for details or visit www.taylormorrison.com for additional disclosures. Taylor Morrison/Arizona, Inc., ROC # 1791788 © January, 2020. TM Homes of Arizona, Inc., AZ DRE # C0535669000. All rights reserved. 1/3/20

taylormorrison.com