

**Hillary** ONE-STORY 2,323 SQ. FT.

**Las Brisas** | EXPEDITION COLLECTION



SPANISH



TUSCAN



PRAIRIE

PRELIMINARY  
PLAN 4593




All information (including, but not limited to prices, views, availability, incentives, floor plans, site plans, features, standards and options, assessments and fees, planned amenities, programs, conceptual artists' renderings and community development plans) deemed reliable as of publication date but not guaranteed and remains subject to change daily or delay without notice. Floor plans and elevations are an artist's conception and are not intended to show specific detailing. As-Built Condition will control. Prices shown may not reflect lot premiums, upgrades and options. Lot status "Sold" is an inclusive term that describes the present status of any Contract-submitted. Pending-sale or Closed property. All homes subject to prior sale. Maps and plans are not to scale and all dimensions are approximate. Not an offer in any state where prohibited or otherwise restricted by law. No offer to sell or lease may be made or accepted prior to the issuance of the final AZ Subdivision Disclosure Report. A public report is available at the State Real Estate Department's website at [www.azne.gov](http://www.azne.gov) for the property of interest that is now open for sales. Please see a Community Sales Manager for details or visit [www.taylormorrison.com](http://www.taylormorrison.com) for additional disclaimers. Taylor Morrison/Arizona, Inc., ROC # 1791788. © January, 2020. TM Homes of Arizona, Inc., AZ DRE # C0535689000. All rights reserved. 1/3/20

taylor  
morrison

Homes Inspired by You




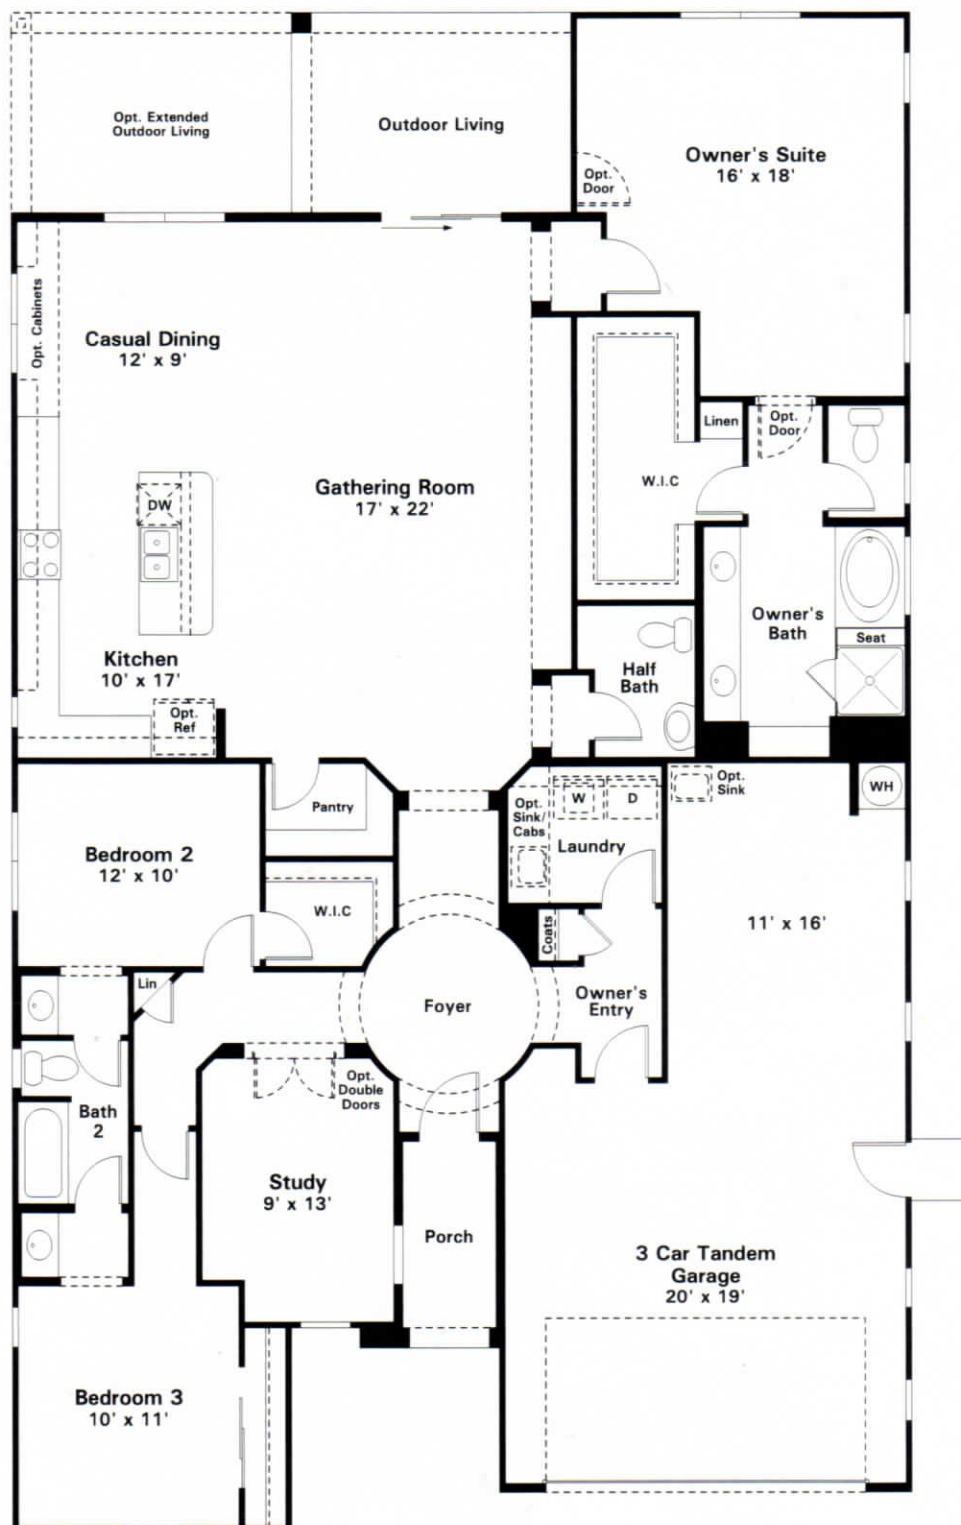

**Elevation A - Spanish**

**FIRST FLOOR**


PRELIMINARY  
PLAN 4593

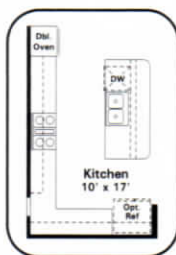

**Optional  
Gourmet Kitchen**



**Optional Super Shower  
at Owner's Bath**

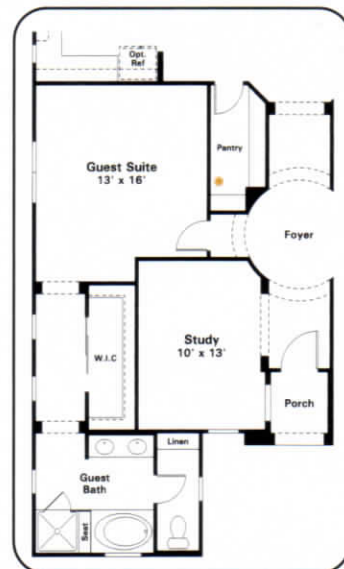


**Optional Guest Suite  
ILO Bedroom 2 & 3**




**Optional Bonus Room  
ILO Tandem Garage**




**Optional Bedroom 4/Bath 4  
ILO Tandem Garage**

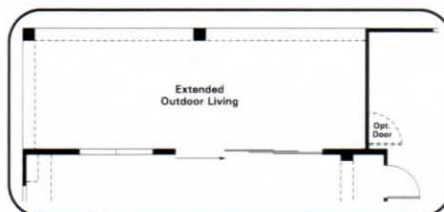


**Optional 12' Multi-Sliding Glass Door  
at Gathering Room**  
(This Option Can Only Be Selected With  
Opt. Extended Outdoor Living)

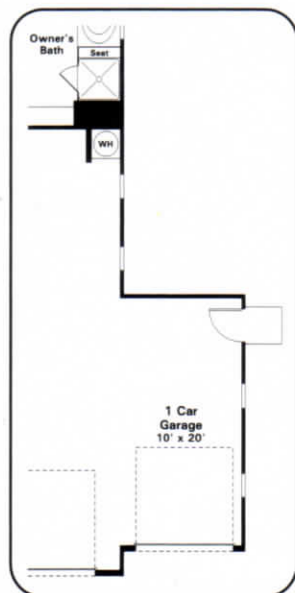


**Optional 4 Car Tandem  
Right Extension Garage**

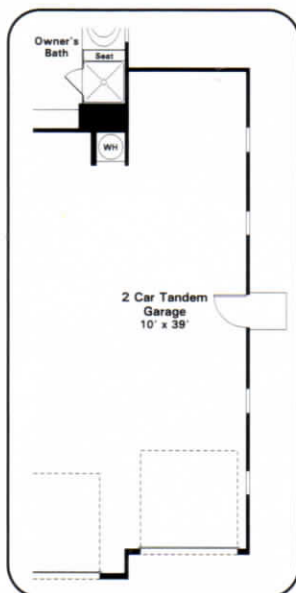

**Optional 5 Car Tandem  
Right Extension Garage**

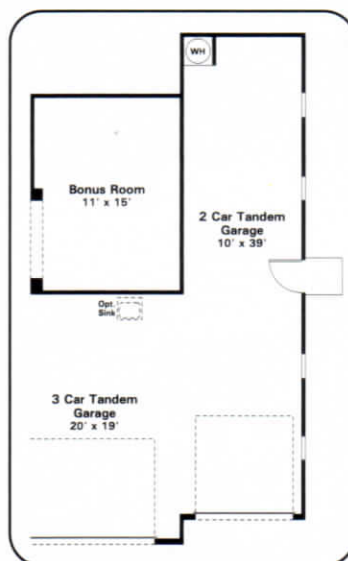

**Optional 5 Car Tandem  
Right Extension Garage  
w/ Bonus Room**

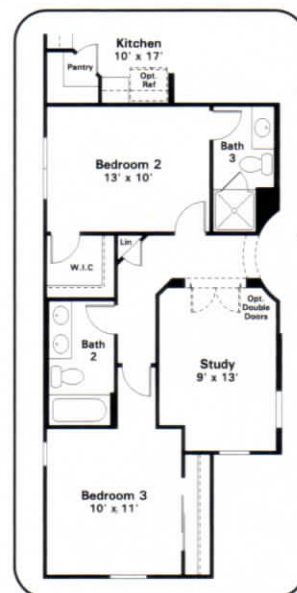

**Optional Bedroom 2 Suite  
ILO Bedroom 2**

## FIRST FLOOR OPTIONS