

Indigo II TWO-STORY 2,692 SQ. FT.

Las Brisas | DISCOVERY COLLECTION



SPANISH



RANCH



TUSCAN


PRELIMINARY
PLAN 3516

taylor
morrison

Homes Inspired by You





All information (including, but not limited to prices, views, availability, incentives, floor plans, site plans, features, standards and options, assessments and fees, planned amenities, programs, conceptual artists' renderings and community development plans) deemed reliable as of publication date but not guaranteed and remains subject to change daily or delay without notice. Floor plans and dimensions are an artist's conception and are not intended to show specific detailing. As-Built Condition will control. Prices shown may not reflect lot premiums, upgrades and options. Lot status: "Sold" is an inclusive term that describes the present status of any Contract-submitted, Pending-sale or Closed property. All homes subject to prior sale. Maps and plans are not to scale and all dimensions are approximate. Not an offer in any state where prohibited or otherwise restricted by law. No offer to sell or lease may be made or accepted prior to the issuance of the final AZ Subdivision Disclosure Report. A public report is available at the State Real Estate Department's website at www.azre.gov for the property of interest that is now open for sales. Please see a Community Sales Manager for details or visit www.taylormorrison.com for additional disclaimers. Taylor Morrison/Arizona, Inc., RDC # 1791788. © July, 2019. TM Homes of Arizona, Inc., AZ DRE # 0053569000. All rights reserved. 7/22/19

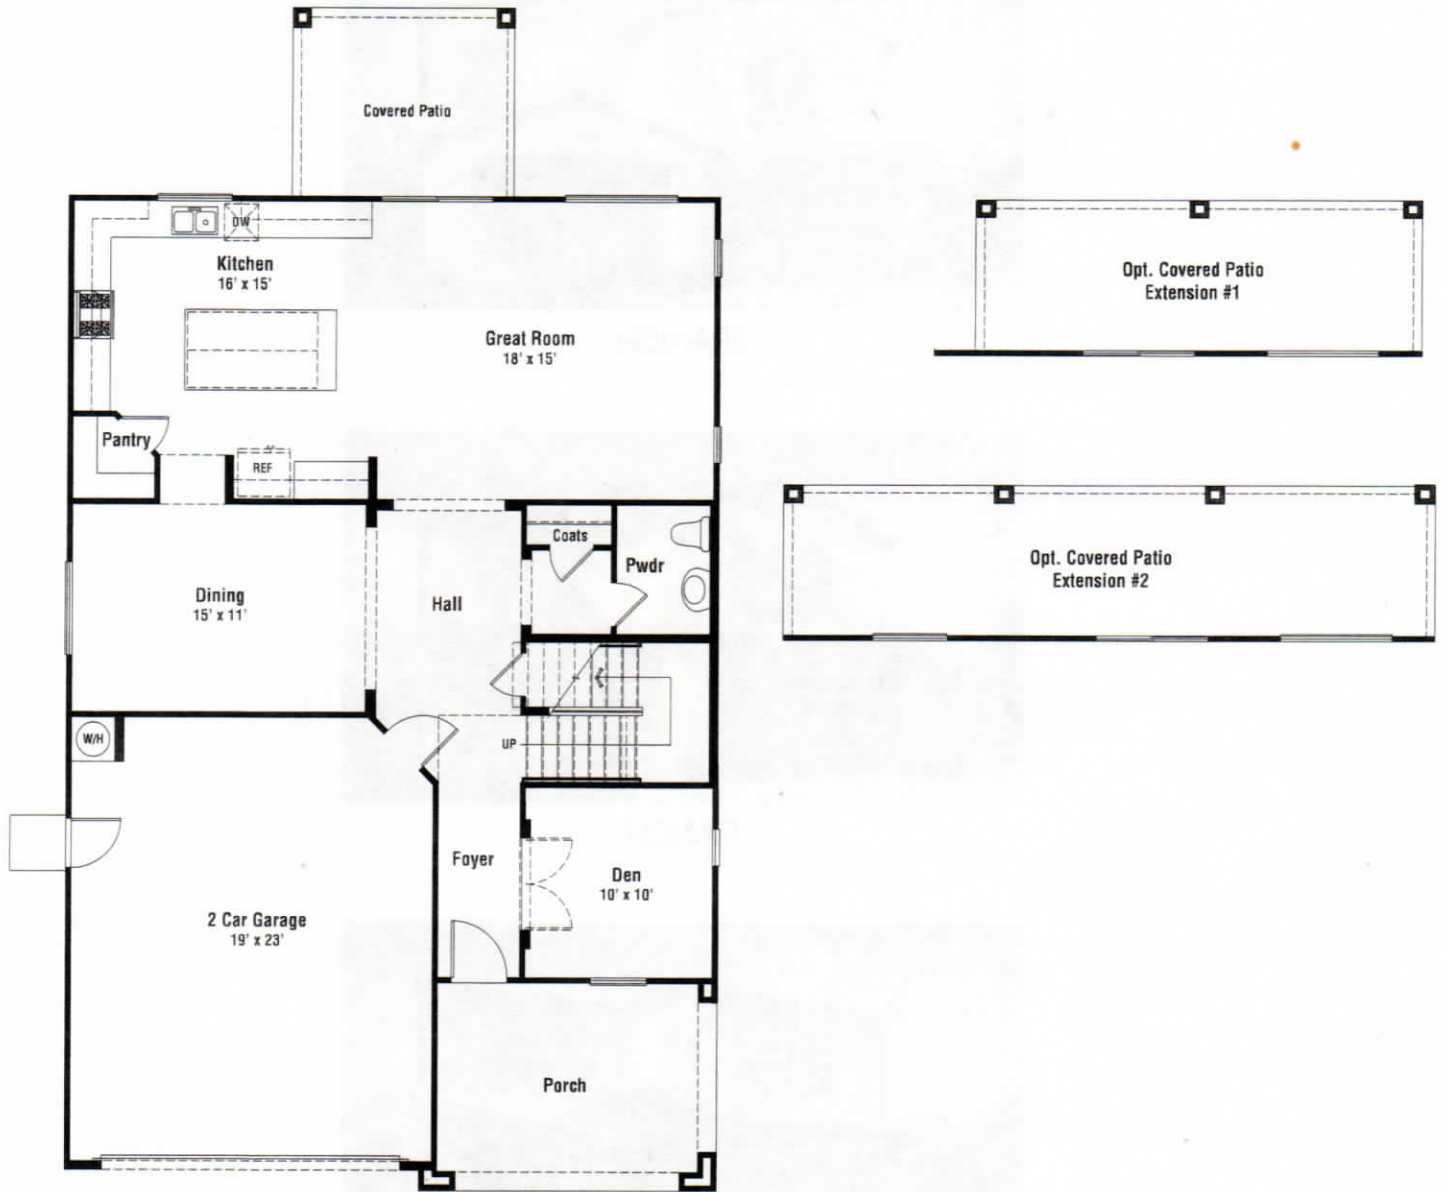


PRELIMINARY
PLAN 3516

FIRST FLOOR

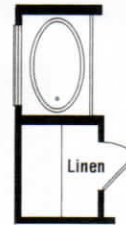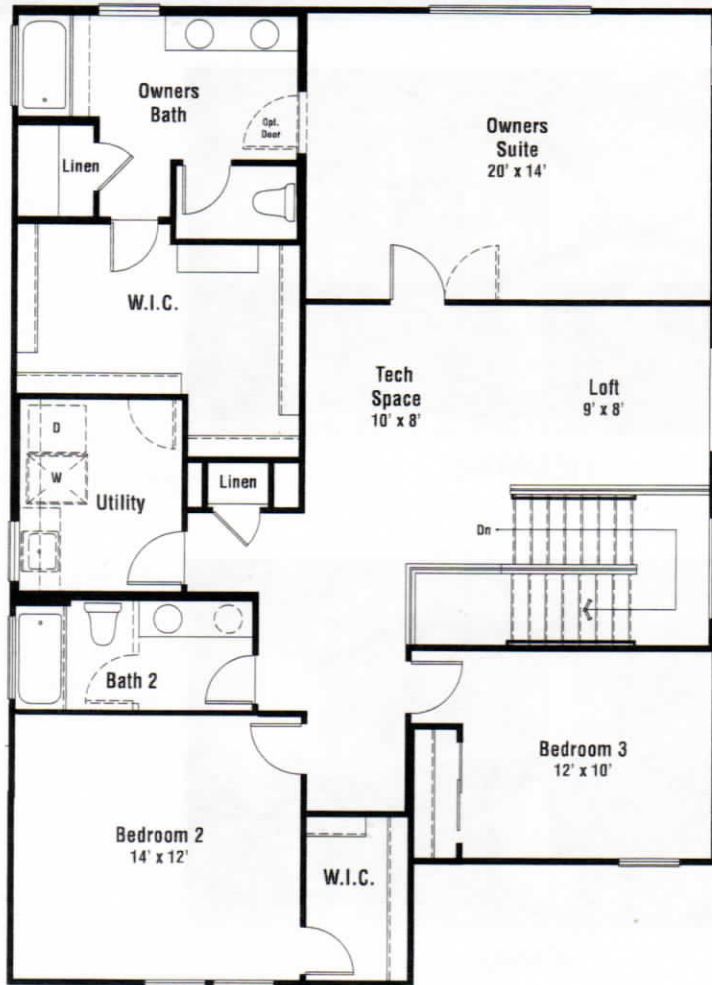


Opt. Oval Tub/Shower at Owners Bath

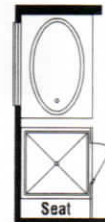


Opt. Separate Tub/Shower at Owners Bath



Opt. Super Shower at Owners Bath

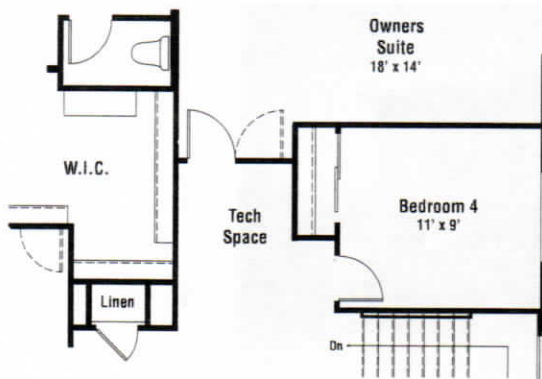

Opt. Bedroom 4 ilo Loft

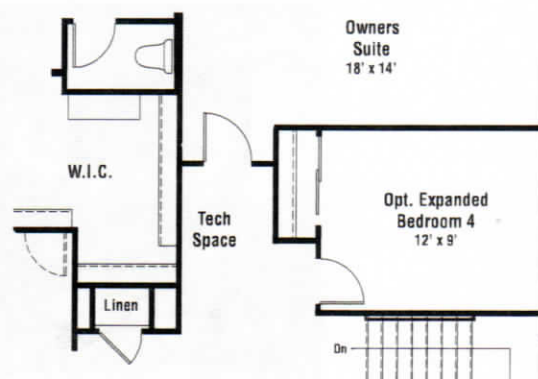

Opt. Expanded Bedroom 4 ilo Loft

SECOND FLOOR

