



ELEVATION A – SPANISH



ELEVATION B – RANCH HACIENDA



ELEVATION C – DESERT PRAIRIE

Arroyo Seco

19780 W. Mulberry Drive • Buckeye, AZ 85396



OPEN DAILY H 10am – 6pm, Friday 1pm – 6pm

T On-Line New Home Specialist 480.351.3956

T On-Site New Home Advisor 480.534.7504

MARACAY


Let's build a connection      

The prices of our homes, included features, plans, specifications, promotions/incentives, neighborhood build-out and available locations are subject to change without notice. Stated dimensions, square footage and acreage are approximate and should not be used as a representation of any home's or homesite's precise or actual size, location or orientation. There is no guarantee that any particular homesite or home will be available. No information or material herein is to be construed to be an offer or solicitation for sale. A Broker/Agent must register their client in person on client's first visit at each community for a Broker/Agent to receive a commission or referral fee, if available. Not all features and options are available in all homes. Unless otherwise expressly stated, homes do not come with hardscape, landscape, or other decorator items. Any photographs or renderings used herein reflect artists' conceptions and are for illustrative purposes only. Community maps, illustrations, plans and/or amenities reflect our current vision and are subject to change without notice. Maps not to scale. Photographs or renderings of people do not depict or indicate any preference regarding race, religion, gender, sexual orientation, disability, familial status, or national origin. Some amenities may not yet be constructed. Builder reserves the right to change the size, design, configuration and location of amenities not yet constructed and does not warrant the suitability thereof for any use or for any person. There is no guarantee that any particular homesite, home or common area will offer a view or that any particular view will be preserved. Views may also be altered by subsequent development, construction, and landscaping growth. Marketing promotions/incentives, if any, are subject to conditions or restrictions and are subject to change without notice. No warranty or guarantee is made regarding any particular area public school/school district or that any particular public school/school district will service any given community. Schools/school districts may change over time. Builder does not warrant the suitability of any trail for any use or for any person. Final Subdivision Disclosure Report (Public Report) is available at the AZ Real Estate Department's website. Our name and the logos contained herein are registered trademarks of TRI Pointe Group, Inc. and/or its subsidiaries. ROC No. 172120. AZ Broker, Maracay Realty, LLC (AZ DRE# LC538443000) © 2020 Maracay Homes, LLC, a member of the TRI Pointe Group. All rights reserved.  

Realtor paid referral fee on base price of included elevation less home discount.

DETACHED RV GARAGE | PLAN 2450


1,200 SQ. FT.(NON-LIVABLE) | SINGLE STORY

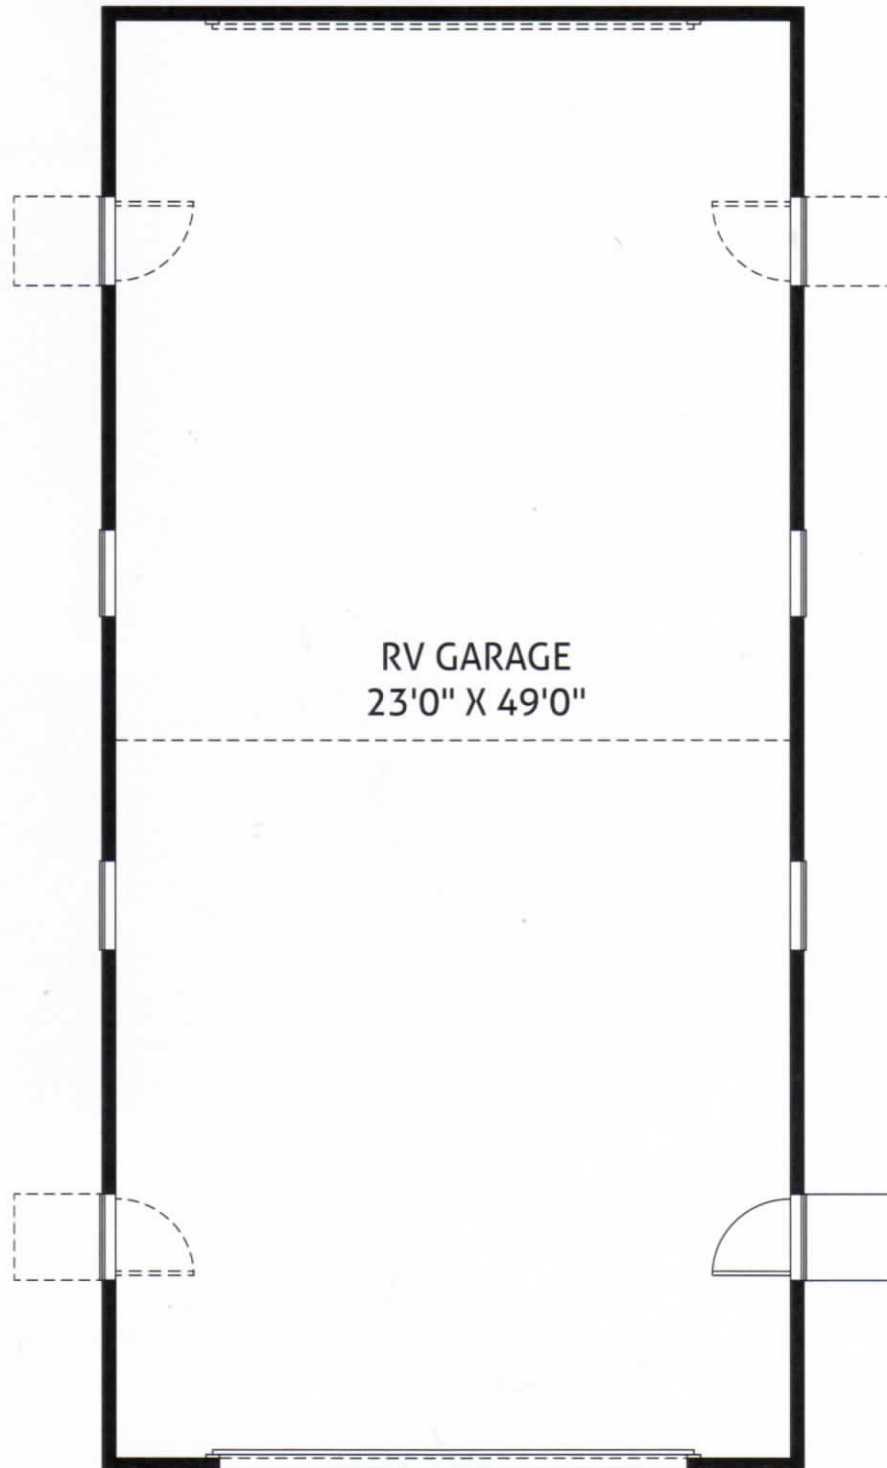

The prices of our homes, included features, plans, specifications, promotions/incentives, neighborhood build-out and available locations are subject to change without notice. Stated dimensions, square footage and acreage are approximate and should not be solicited for sale. A Broker/Agent must register their client in person on client's first visit to each community for a Broker/Agent to receive a commission or referral fee, if available. Not all features and options are available in all homes. Unless otherwise expressed, reflect our current vision and are subject to change without notice. Maps not to scale. Photographs or renderings of people do not depict or indicate any preference regarding race, religion, gender, sexual orientation, disability, familial status, or national origin. So that any particular homesite, home or common area will offer a view or that any particular view will be preserved. Views may also be altered by subsequent development, construction, and landscaping growth. Marketing promotions/incentives, if any, are subject to change over time. Builder does not warrant the suitability of any trail for any use or for any person. Final Subdivision Disclosure Report (Public Report) is available at the AZ Real Estate Department's website. Our name and the logos of our Realtor paid referral fee on base price of included elevation less home discount.

FlexDesign® Choices

- Pool Bath
- Powder
- Drive-thru Garage Door

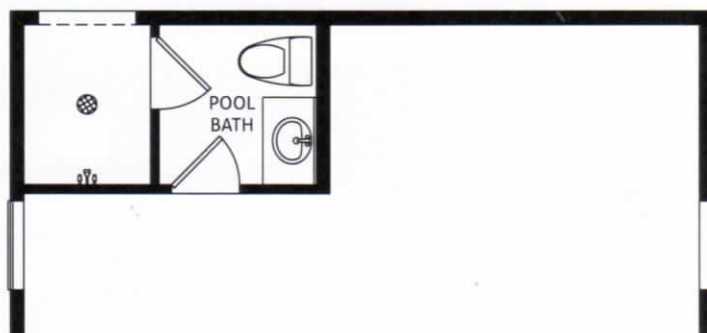

Pool Bath



Powder

For more FlexDesign® Choices visit [MaracayHomes.com](https://www.maracayhomes.com)

MARACAY

Let's build a connection



used as a representation of any home's or homesite's precise or actual size, location or orientation. There is no guarantee that any particular homesite or home will be available. No information or material herein is to be construed to be an offer or stated, homes do not come with hardscape, landscape, or other decorator items. Any photographs or renderings used herein reflect artists' conceptions and are for illustrative purposes only. Community maps, illustrations, plans and/or amenities may not yet be constructed. Builder reserves the right to change the size, design, configuration and location of amenities not yet constructed and does not warrant the suitability thereof for any use or for any person. There is no guarantee of conditions or restrictions and are subject to change without notice. No warranty or guarantee is made regarding any particular area public school/school district or that any particular public school/school district will service any given community. Contained herein are registered trademarks of TRI Pointe Group, Inc. and/or its subsidiaries. ROC No. 172120. AZ Broker, Maracay Realty, LLC (AZ DRE# LC538443000) © 2020 Maracay Homes, LLC, a member of the TRI Pointe Group. All rights reserved. Rev. 12/19

LIVING SMART

